



Economic Development Department  
Communications & Marketing Department

515 Columbia Street • Lafayette, Indiana 47901-1433  
Phone 765-807-1090 • [www.lafayette.in.gov](http://www.lafayette.in.gov)

August 11, 2020

RE: S. 4<sup>th</sup> Street Striping – Romig Street to Teal Rd. (US 52)

Dear Parking Commission Members:

The Lafayette Engineer’s Office and the Economic Development Department are requesting that the Parking Commission consider a proposal to modify on-street parallel parking (including new “no parking” zones) to accommodate parking, vehicle travel lanes, pedestrian crossings and bike facilities/lanes on S. 4<sup>th</sup> Street between Romig Street and Teal Rd. (US 52). This project will accommodate shared transportation modes (vehicles, pedestrians and cyclists) and provide enhanced pedestrian crossings along the S. 4<sup>th</sup> Street corridor consistent with the Lafayette Bike and Pedestrian Plan.

The City has hired Butler, Fairman and Seufert (BF&S) to design the modifications to the street striping plan and their plans are attached to this request. The Lafayette’s Bicycle and Pedestrian Citizen Advisory Committee has reviewed and endorsed the proposed plan by BF&S, as has the staff of both the City Engineer’s Office and the Economic Development Department. The City Engineer’s Office and the Economic Development Department respectfully request the Parking Commission’s approval of this proposal.

Sincerely,

Jeromy L. Grenard, PE, PTOE  
City Engineer


Dennis Carson  
Economic Development Director




PROJECT	DESIGNATION
CONTRACT	BRIDGE FILE
	N/A

# LAFAYETTE 4TH STREET STRIPING

## CITY OF LAFAYETTE

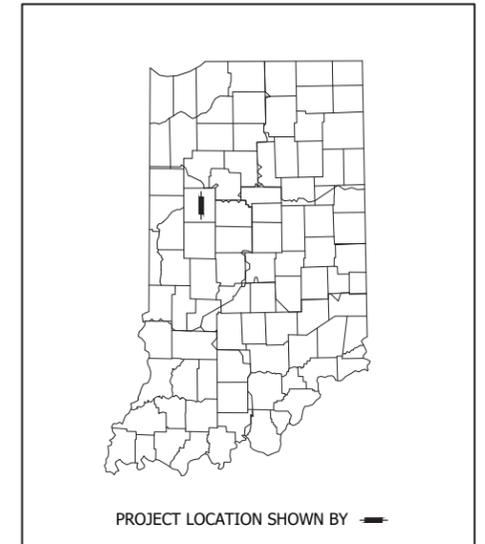

BEGIN PROJECT	LATITUDE: 40°24'49" N.	LONGITUDE: 86°53'35" W.
END PROJECT	LATITUDE: 40°23'43" N.	LONGITUDE: 86°53'49" W.

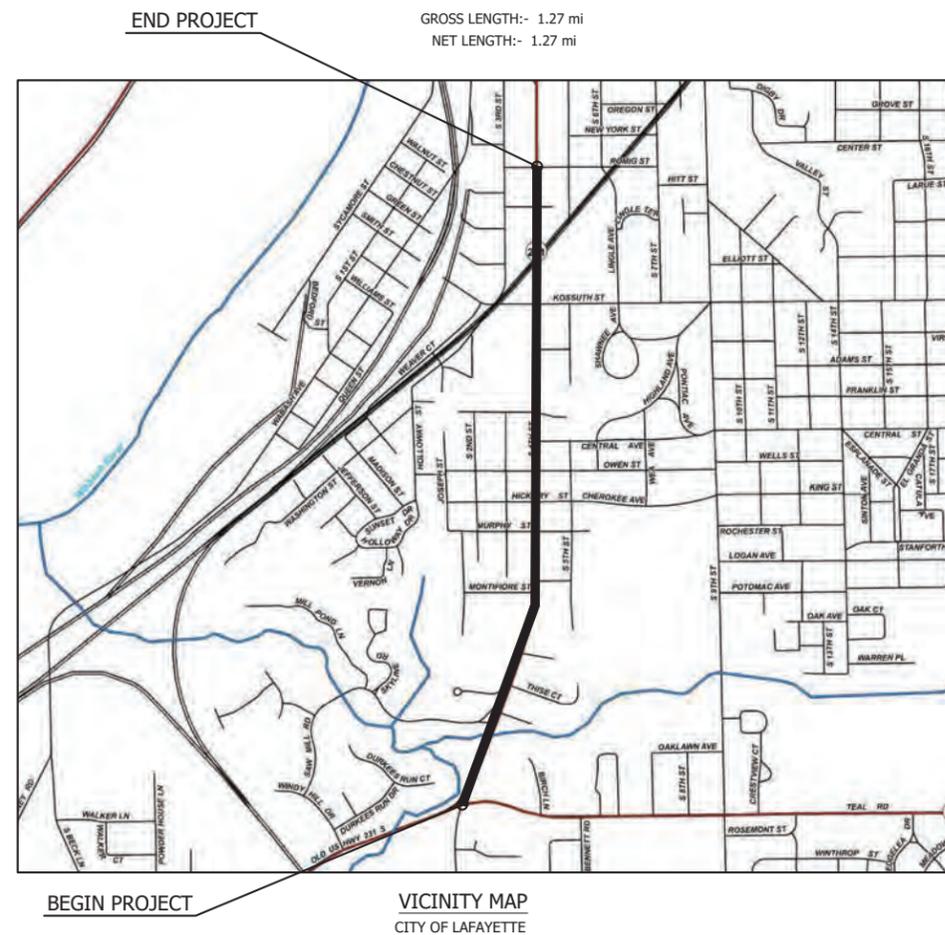

**CAUTION**  
 LOCATIONS OF ALL EXISTING UNDERGROUND UTILITIES SHOWN ON THIS PLAN ARE BASED UPON ABOVE GROUND EVIDENCE (including, but not limited to, manholes, inlets, valves, and marks made upon the ground by others) AND ARE SPECULATIVE IN NATURE. THERE MAY ALSO BE OTHER EXISTING UNDERGROUND UTILITIES FOR WHICH THERE IS NO ABOVE GROUND EVIDENCE OR FOR WHICH NO ABOVE GROUND EVIDENCE WAS OBSERVED. THE EXACT LOCATIONS OF SAID EXISTING UNDERGROUND UTILITIES SHOULD BE VERIFIED BY THE CONTRACTOR PRIOR TO ANY AND ALL CONSTRUCTION.

INDIANA DEPARTMENT OF TRANSPORTATION STANDARD SPECIFICATIONS DATED 2020 AND THE MANUAL ON UNIFORM TRAFFIC CONTROL DEVICES (MUTCD) 2011 TO BE USED WITH THESE PLANS.

I:\b511241\Jobs5\651100.0000\ProDevelopment\Design\Drawings\6511\_101.dwg Ryan King Plot:8/5/2020 1:41 PM Save:8/5/2020 8:42 AM

Headquarters 8450 WESTFIELD BLVD., SUITE 300 INDIANAPOLIS, IN. 46240-8302 TEL. 317-713-4615 FAX 317-713-4616 www.BFSEngr.com		Branch Locations FORT WAYNE 260-459-1532 LOUISVILLE 502-593-1996 LAFAYETTE 765-423-5602 MERRILLVILLE 319-789-2333 PLAINFIELD 317-839-3242	FILE
			DESIGNATION
CERTIFIED BY: _____ DATE: <u>XXXXXX</u>			SURVEY BOOK SHEET N/A 01 OF 10 CONTRACT PROJECT

BFS: NO. 651100.00



\\bns1241\jobs5\651100.0000\ProDevelopment\Design Drawings\4th Street Markings.dwg Ryan King Plot: 6/5/2020 1:42 PM Save: 6/5/2020 1:39 PM

No change in parking conditions from Teal Rd. to Montifiore St.

**MARY LOU DONUTS**

RECOMMENDED FOR APPROVAL:	DESIGN ENGINEER	DATE
		XXXXXX
DESIGNED:	JDW	DRAWN: JDW
CHECKED:	RK	CHECKED: RK

**4TH STREET PAVEMENT MARKING**  
 LAFAYETTE INDIANA

Headquarters: 8450 WESTFIELD BLVD., SUITE 300, INDIANAPOLIS, IN 46240-8302, TEL 317-713-4616, FAX 317-713-4616, www.BPSIngr.com

**B&S**  
 Butler Fairman Scofield

Branch Locations:  
 FORT WAYNE: 260-459-1532  
 JEFFERSONVILLE: 812-285-0590  
 LAFAYETTE: 765-423-5802  
 MERRILLVILLE: 219-769-2333  
 PLAINFIELD: 317-839-3242

HORIZONTAL SCALE	BRIDGE FILE
1" = 30'	
VERTICAL SCALE	DESIGNATION
N/A	----
SURVEY BOOK	SHEET
N/A	02 OF 10
CONTRACT	PROJECT
	----

BPS NO. 100100.00



\\bns1241\jobs5\651100.0000\ProDevelopment\Design Drawings\4th Street Markings.dwg Ryan King Plot: 6/5/2020 1:42 PM Save: 6/5/2020 1:39 PM

No change in parking conditions from Teal Rd. to Montifiore St.

RECOMMENDED FOR APPROVAL:	DESIGN ENGINEER	DATE
		XXXXXX
DESIGNED:	JDW	DRAWN: JDW
CHECKED:	RK	CHECKED: RK

**4TH STREET PAVEMENT MARKING**  
 LAFAYETTE INDIANA

Headquarters  
 8450 WESTFIELD BLVD., SUITE 300  
 INDIANAPOLIS, IN 46240-8302  
 TEL 317-713-4616  
 FAX 317-713-4616  
 www.BPSIngr.com

Branch Locations  
 FORT WAYNE 260-459-1532  
 JEFFERSONVILLE 812-285-0590  
 LAFAYETTE 765-423-5802  
 MERRILLVILLE 219-769-2333  
 PLAINFIELD 317-839-3242


HORIZONTAL SCALE	BRIDGE FILE
1" = 30'	
VERTICAL SCALE	DESIGNATION
N/A	----
SURVEY BOOK	SHEET
N/A	03 OF 10
CONTRACT	PROJECT
	----

BPS NO. 651100.00



\\bsn1241\jobs5\651100.0000\ProDevelopment\Design Drawings\4th Street Markings.dwg Ryan King Plot: 6/5/2020 1:42 PM Save: 6/5/2020 1:39 PM

RECOMMENDED FOR APPROVAL: _____ DESIGN ENGINEER: _____ DATE: <u>XXXXXX</u>	<b>LAFAYETTE INDIANA</b> <small>Headquarters          8450 WESTFIELD BLVD., SUITE 300          INDIANAPOLIS, IN 46240-8302          TEL 317-713-4616          FAX 317-713-4616          www.BPSIngr.com</small>	<b>4TH STREET PAVEMENT MARKING</b> <small>Branch Locations          FORT WAYNE 260-459-1532          JEFFERSONVILLE 812-285-0590          LAFAYETTE 765-423-5802          MERRILLVILLE 219-769-2333          PLAINFIELD 317-839-3242</small>	HORIZONTAL SCALE 1" = 30' VERTICAL SCALE N/A SURVEY BOOK N/A CONTRACT N/A	BRIDGE FILE DESIGNATION ---- SHEET 04 OF 10 PROJECT ----	651100.00 001159 BPS
DESIGNED: <u>JDW</u> DRAWN: <u>JDW</u> CHECKED: <u>RK</u> CHECKED: <u>RK</u>					

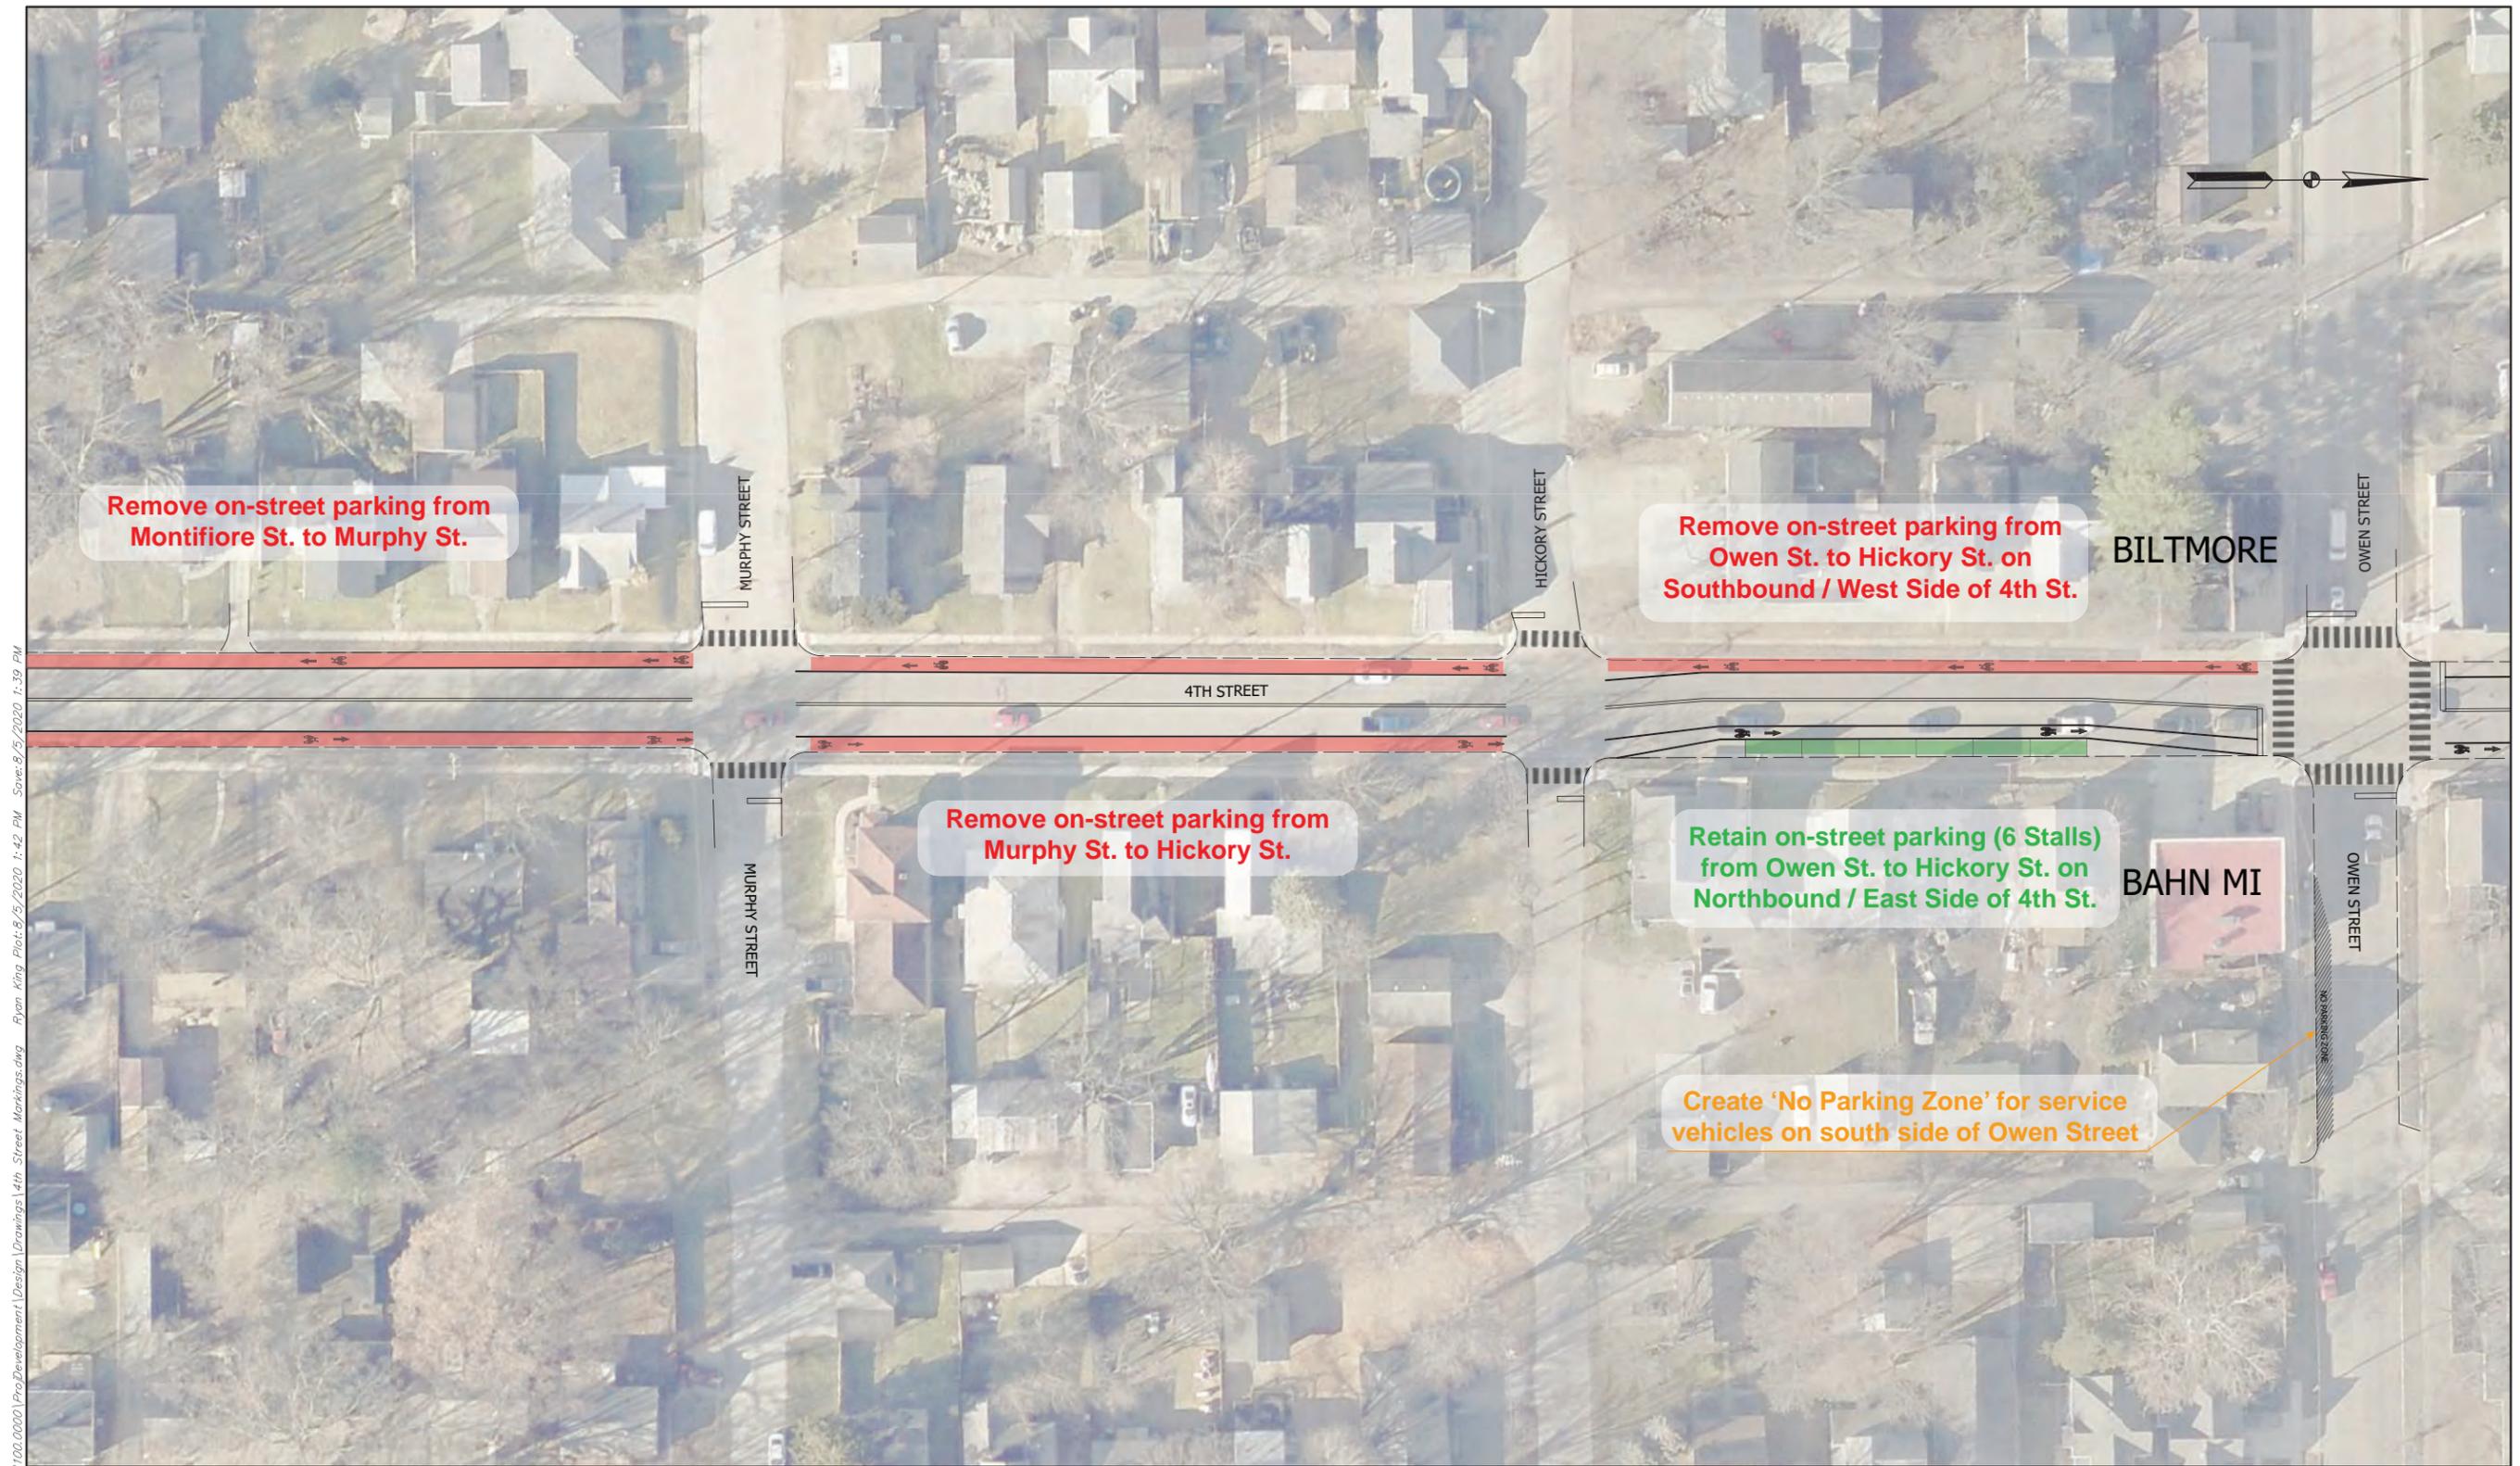

Remove on-street parking from Montifiore St. to Murphy St.

Remove on-street parking from Owen St. to Hickory St. on Southbound / West Side of 4th St.


Remove on-street parking from Murphy St. to Hickory St.

Retain on-street parking (6 Stalls) from Owen St. to Hickory St. on Northbound / East Side of 4th St.

Create 'No Parking Zone' for service vehicles on south side of Owen Street

\\bns1241\jobs5\651100.0000\ProDevelopment\Drawings\4th Street Markings.dwg Ryan King Plot: 6/5/2020 1:42 PM Save: 6/5/2020 1:39 PM

RECOMMENDED FOR APPROVAL: _____ DESIGN ENGINEER _____ DATE <u>XXXXXX</u>		<b>LAFAYETTE</b> <small>Headquarters 8450 WESTFIELD BLVD., SUITE 300 INDIANAPOLIS, IN 46240-8302 TEL 317-713-4616 FAX 317-713-4616 www.BPSIngr.com</small>		<b>4TH STREET PAVEMENT MARKING INDIANA</b> <small>Branch Locations FORT WAYNE 260-459-1532 JEFFERSONVILLE 812-285-0590 LAFAYETTE 765-423-5800 MERRILLVILLE 219-769-2333 PLAINFIELD 317-839-3242</small>		HORIZONTAL SCALE 1" = 30' VERTICAL SCALE N/A SURVEY BOOK N/A CONTRACT 	BRIDGE FILE DESIGNATION SHEET 05 OF 10 PROJECT
DESIGNED: JDW CHECKED: RK	DRAWN: JDW CHECKED: RK			651100.00 BPS NO.			

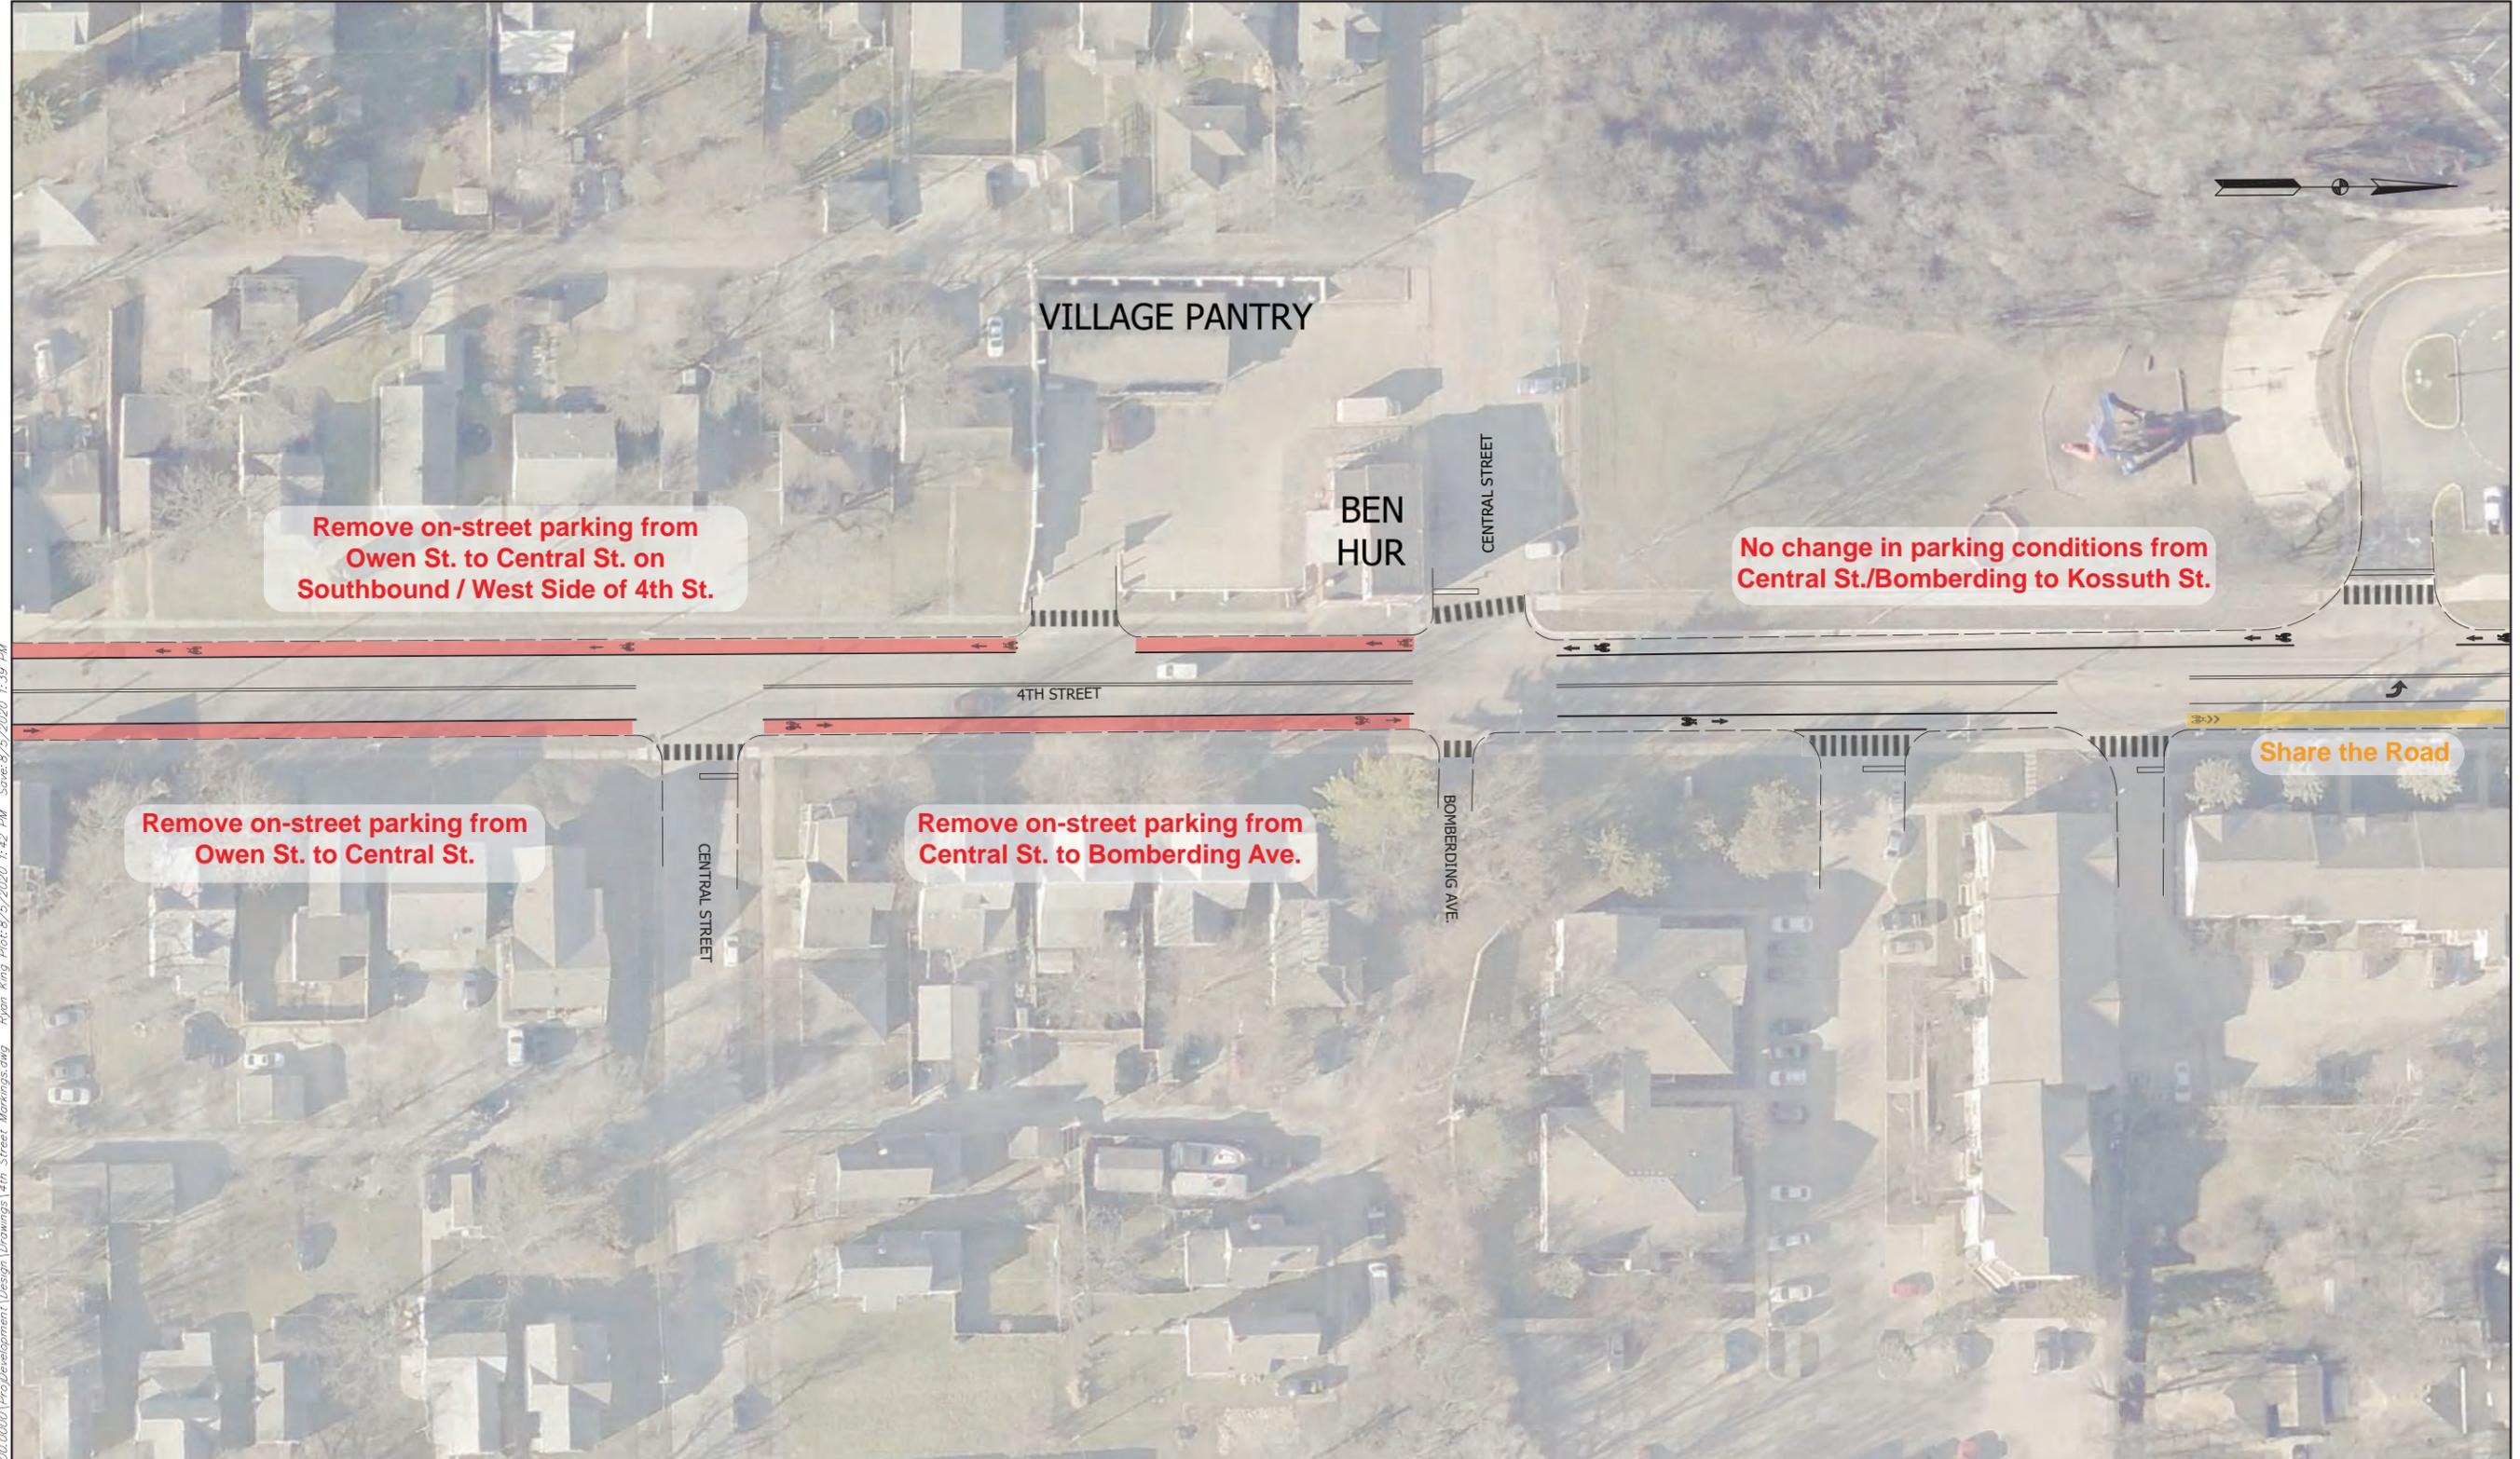

Remove on-street parking from Owen St. to Central St. on Southbound / West Side of 4th St.

No change in parking conditions from Central St./Bomberding to Kossuth St.

Remove on-street parking from Owen St. to Central St.

Remove on-street parking from Central St. to Bomberding Ave.

Share the Road

\\bsn1241\jobs5\651100.0000\ProDevelopment\Design Drawings\4th Street Markings.dwg Ryan King Plot: 6/5/2020 1:42 PM Save: 6/5/2020 1:39 PM

RECOMMENDED FOR APPROVAL:	DESIGN ENGINEER	DATE
		XXXXXX
DESIGNED:	JDW	DRAWN: JDW
CHECKED:	RK	CHECKED: RK

4TH STREET  
 PAVEMENT MARKING  
 INDIANA  
 LAFAYETTE  
 Headquarters  
 8450 WESTFIELD BLVD., SUITE 300  
 INDIANAPOLIS, IN 46240-8302  
 TEL 317-713-4616  
 FAX 317-713-4616  
 www.BFSengr.com



Branch Locations  
 FORT WAYNE 260-459-1532  
 JEFFERSONVILLE 812-285-0590  
 LAFAYETTE 765-423-5802  
 MERRILLVILLE 219-769-2333  
 PLAINFIELD 317-839-3242

HORIZONTAL SCALE	BRIDGE FILE
1" = 30'	
VERTICAL SCALE	DESIGNATION
N/A	----
SURVEY BOOK	SHEET
N/A	06 OF 10
CONTRACT	PROJECT
	----

BFS NO. 651100.00



THOMAS MILLER  
ELEMENTARY

No change in parking conditions from  
Central St./Bomberding to Kossuth St.

Share the Road

Share the Road

Share the Road

4TH STREET

KOSSUTH STREET

FAIRMONT STREET

\\bns1241\jobs5\651100.0000\ProDevelopment\Drawings\4th Street Markings.dwg Ryan King Plot: 6/5/2020 1:42 PM Save: 6/5/2020 1:39 PM

RECOMMENDED FOR APPROVAL:	DESIGN ENGINEER	DATE
	XXXXXX	
DESIGNED:	JDW	DRAWN: JDW
CHECKED:	RK	CHECKED: RK

**4TH STREET  
PAVEMENT MARKING**

LAFAYETTE INDIANA

Headquarters  
8450 WESTFIELD BLVD., SUITE 300  
INDIANAPOLIS, IN 46240-8302  
TEL 317-713-4616  
FAX 317-713-4616  
www.BFSengr.com



Branch Locations  
FORT WAYNE 260-459-1532  
JEFFERSONVILLE 812-285-0590  
LAFAYETTE 765-423-5802  
MERRILLVILLE 219-769-2333  
PLAINFIELD 317-839-3242

HORIZONTAL SCALE	BRIDGE FILE
1" = 30'	
VERTICAL SCALE	DESIGNATION
N/A	----
SURVEY BOOK	SHEET
N/A	07 OF 10
CONTRACT	PROJECT
	----

BFS NO. 651100.00



\\bns1241\jobs5\651100.0000\ProDevelopment\Design Drawings\4th Street Markings.dwg Ryan King Plot: 6/5/2020 1:42 PM Save: 6/5/2020 1:39 PM

RECOMMENDED FOR APPROVAL: _____ DESIGN ENGINEER DATE		4TH STREET <b>PAVEMENT MARKING</b> INDIANA		HORIZONTAL SCALE 1" = 30'	BRIDGE FILE
DESIGNED: JDW DRAWN: JDW		LAFAYETTE		VERTICAL SCALE N/A	DESIGNATION ----
CHECKED: RK CHECKED: RK		Headquarters 8450 WESTFIELD BLVD., SUITE 300 INDIANAPOLIS, IN 46240-8302 TEL 317-713-4615 FAX 317-713-4616 www.BFSengr.com		SURVEY BOOK N/A	SHEET 08 OF 10
				CONTRACT ----	PROJECT ----
		Branch Locations FORT WAYNE 260-459-1532 JEFFERSONVILLE 812-285-0590 LAFAYETTE 765-423-5802 MERRILLVILLE 219-769-2333 PLAINFIELD 317-839-3242		NO. 001159	



\\b6s1241\jobs5\651100.0000\ProDevelopment\Design Drawings\4th Street Markings.dwg Ryan King Plot: 6/5/2020 1:42 PM Save: 6/5/2020 1:39 PM

SMITTY BREAD  
SPOT TAVERN

RECOMMENDED FOR APPROVAL:	DESIGN ENGINEER	DATE
		XXXXXX
DESIGNED:	JDW	DRAWN: JDW
CHECKED:	RK	CHECKED: RK

**4TH STREET  
PAVEMENT MARKING**

**LAFAYETTE INDIANA**

Headquarters  
8450 WESTFIELD BLVD., SUITE 300  
INDIANAPOLIS, IN 46240-8302  
TEL 317-713-4616  
FAX 317-713-4616  
www.BPSIngr.com

**BPS**  
Butler Fairman Scofield  
INCORPORATED

Branch Locations  
FORT WAYNE 260-459-1532  
JEFFERSONVILLE 812-285-0590  
LAFAYETTE 765-423-5802  
MERRILLVILLE 219-769-2333  
PLAINFIELD 317-839-3242

HORIZONTAL SCALE	BRIDGE FILE
1" = 30'	
VERTICAL SCALE	DESIGNATION
N/A	----
SURVEY BOOK	SHEET
N/A	09 OF 10
CONTRACT	PROJECT
	----

BPS INC. 651100.00



\\bsn1241\jobs5\651100.0000\ProDevelopment\Design Drawings\4th Street Markings.dwg Ryan King Plot: 6/5/2020 1:42 PM Save: 6/5/2020 1:39 PM

RECOMMENDED FOR APPROVAL: \_\_\_\_\_  
 DESIGN ENGINEER: \_\_\_\_\_ DATE: *XXXXXX*  
 DESIGNED: JDW DRAWN: JDW  
 CHECKED: RK CHECKED: RK

**4TH STREET PAVEMENT MARKING**  
**LAFAYETTE INDIANA**  
 Headquarters  
 8450 WESTFIELD BLVD., SUITE 300  
 INDIANAPOLIS, IN 46240-8302  
 TEL 317-713-4616  
 FAX 317-713-4616  
 www.BFSIngr.com



Branch Locations  
 FORT WAYNE 260-459-1532  
 JEFFERSONVILLE 812-285-0590  
 LAFAYETTE 765-423-5802  
 MERRILLVILLE 219-769-2333  
 PLAINFIELD 317-839-3242

HORIZONTAL SCALE	BRIDGE FILE
1" = 30'	
VERTICAL SCALE	DESIGNATION
N/A	----
SURVEY BOOK	SHEET
N/A	10 OF 10
CONTRACT	PROJECT
	----

00'001159 ON-SITE