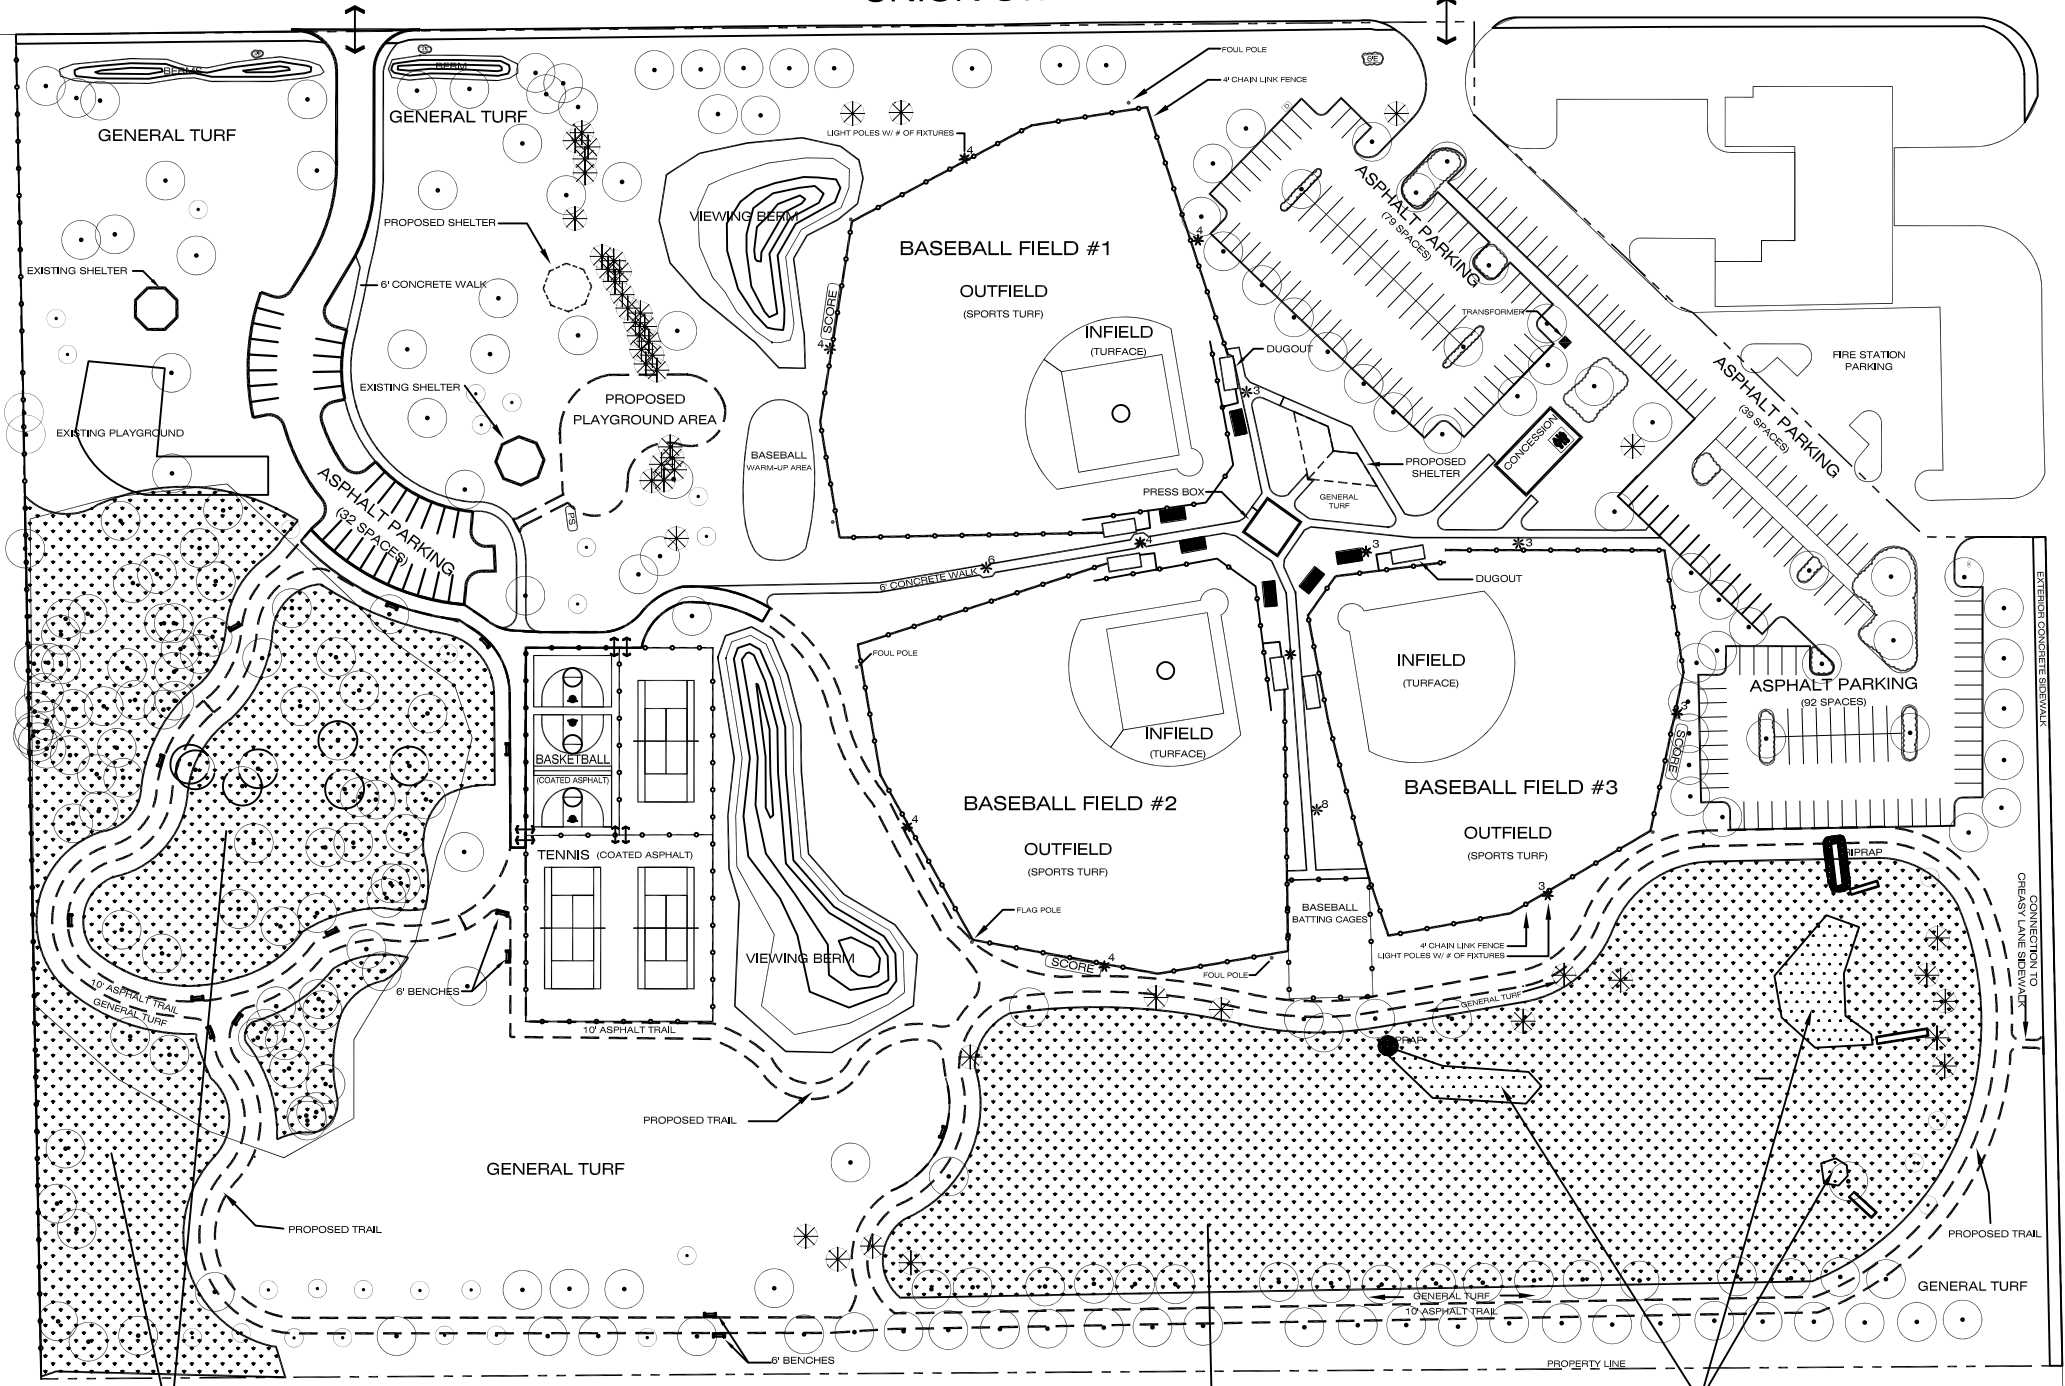


 
 
 



UNION STREET






 



 



LEGEND

SPORTS STRUCTURES

-  BASKETBALL GOAL - PLASTIC
- SIGNS**
-  ENTRANCE - 6' WOOD AND BRICK
-  ENTRANCE - 4' WOOD
-  PLAYSAFE
-  SCOREBOARD
-  RESTROOMS

SITE AMENITIES

-  BENCH - 6' METAL, VINYL-COATED
-  FLAGPOLE, FOUL POLE
-  LIGHT POLE - VARIOUS FIXTURES
-  BLEACHERS
-  WATER FOUNTAIN
-  CHAINLINK FENCE
-  PLANTING BED
-  EXISTING TREES
-  PROPERTY LINE
-  UTILITY POLE
-  ENTRANCE OR GATE

CREASY LANE

WOODLAND SUCCESSION AREA

WILDFLOWER AREA

WETLAND AREAS