


UNION STREET

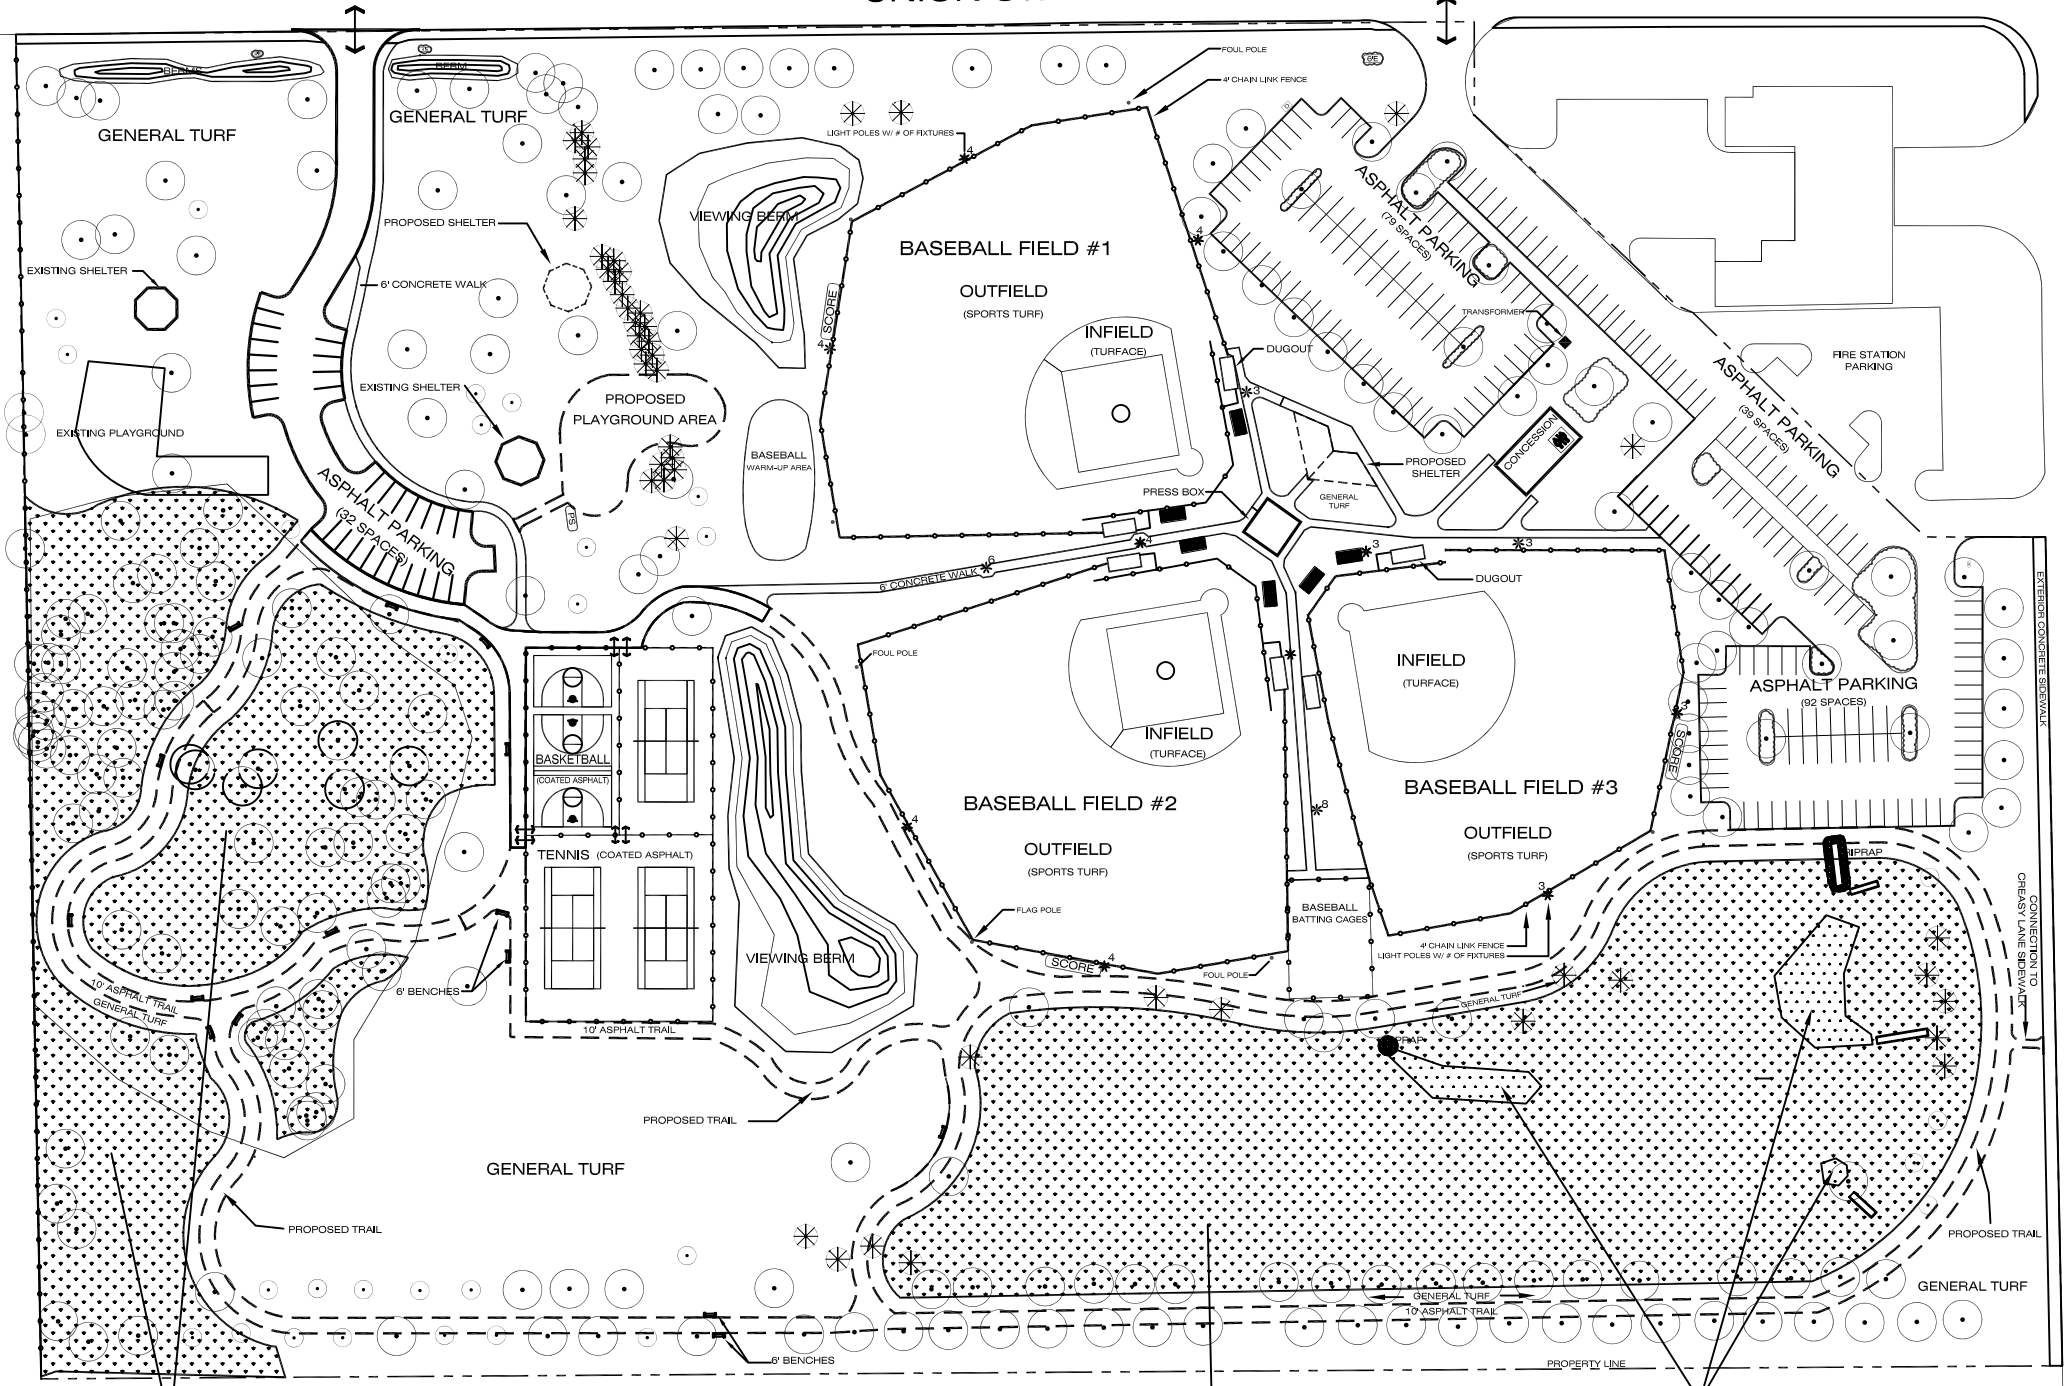

**LEGEND**

**SPORTS STRUCTURES**

● BASKETBALL GOAL - PLASTIC

**SIGNS**

- 6'E ENTRANCE - 6' WOOD AND BRICK
- 4'E ENTRANCE - 4' WOOD
- PS PLAYSAFE
- SCORE SCOREBOARD
- RESTROOMS

**SITE AMENITIES**

- BENCH - 6' METAL, VINYL-COATED
- FLAGPOLE, FOUL POLE
- LIGHT POLE - VARIOUS FIXTURES
- BLEACHERS
- WF WATER FOUNTAIN
- CHAINLINK FENCE
- PLANTING BED
- EXISTING TREES
- PROPERTY LINE
- UTILITY POLE
- ENTRANCE OR GATE

CREASY LANE

WOODLAND SUCCESSION AREA

WILDFLOWER AREA

WETLAND AREAS